



PRINT DATE: 11/13/2020

6450 - FLOOR PLAN W-LEASE AREAS

BUILDING AREA: 29,363 SF GROSS
 COMMON AREAS: ELECTRICAL ROOMS: 262 SF
 SPRINKLER ROOM: 78 SF
 NET AREA: 29,024 SF
 SPRINKLER ROOM FACTOR: 1.0027
 ELECTRICAL ROOM FACTOR VARIES PER SECTION - SEE FLOOR PLAN

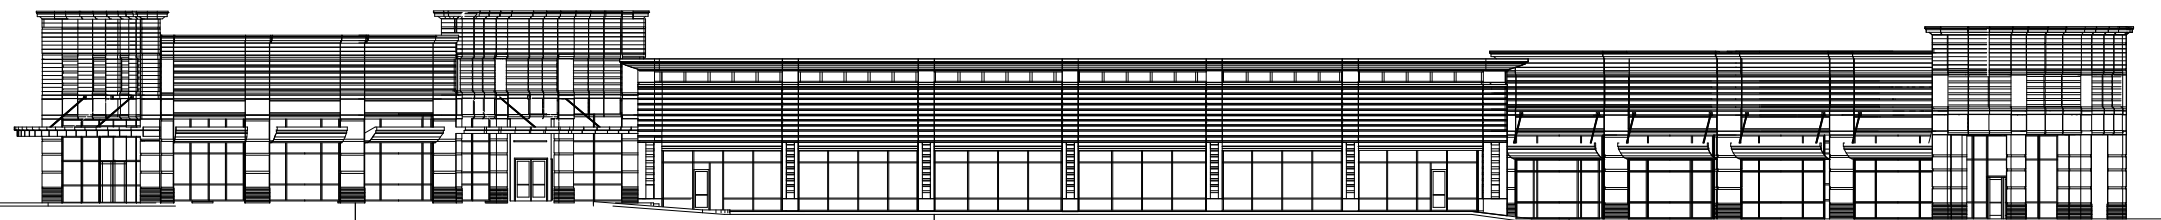

FRONT ELEVATION

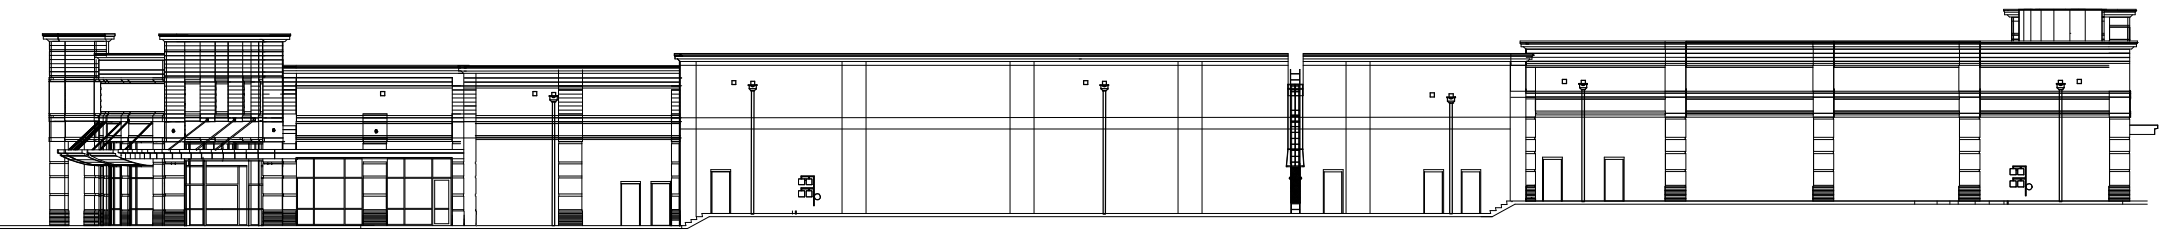

REAR ELEVATION

DATE	REVISIONS	MARK

6450
 POPLAR @ INTERNATIONAL DRIVE
 MEMPHIS, TN 38119

DAVIDSON, LLC
 DEVELOPMENT + DESIGN
 P.O. BOX 382994 Germantown, TN 38183-2994

THODA & ASSOCIATES, LLC
 ARCHITECTURE AND PLANNING
 MEMPHIS, TN 38117
 PHONE: 901-686-0022
 FAX: 901-686-0082

DRAWN BY: JEG	SHEET: A1
DATE: 9-29-15	
JOB NUMBER:	

PRINT DATE: 11/13/2020