




NORTH ELEVATION
3/32" = 1'-0"

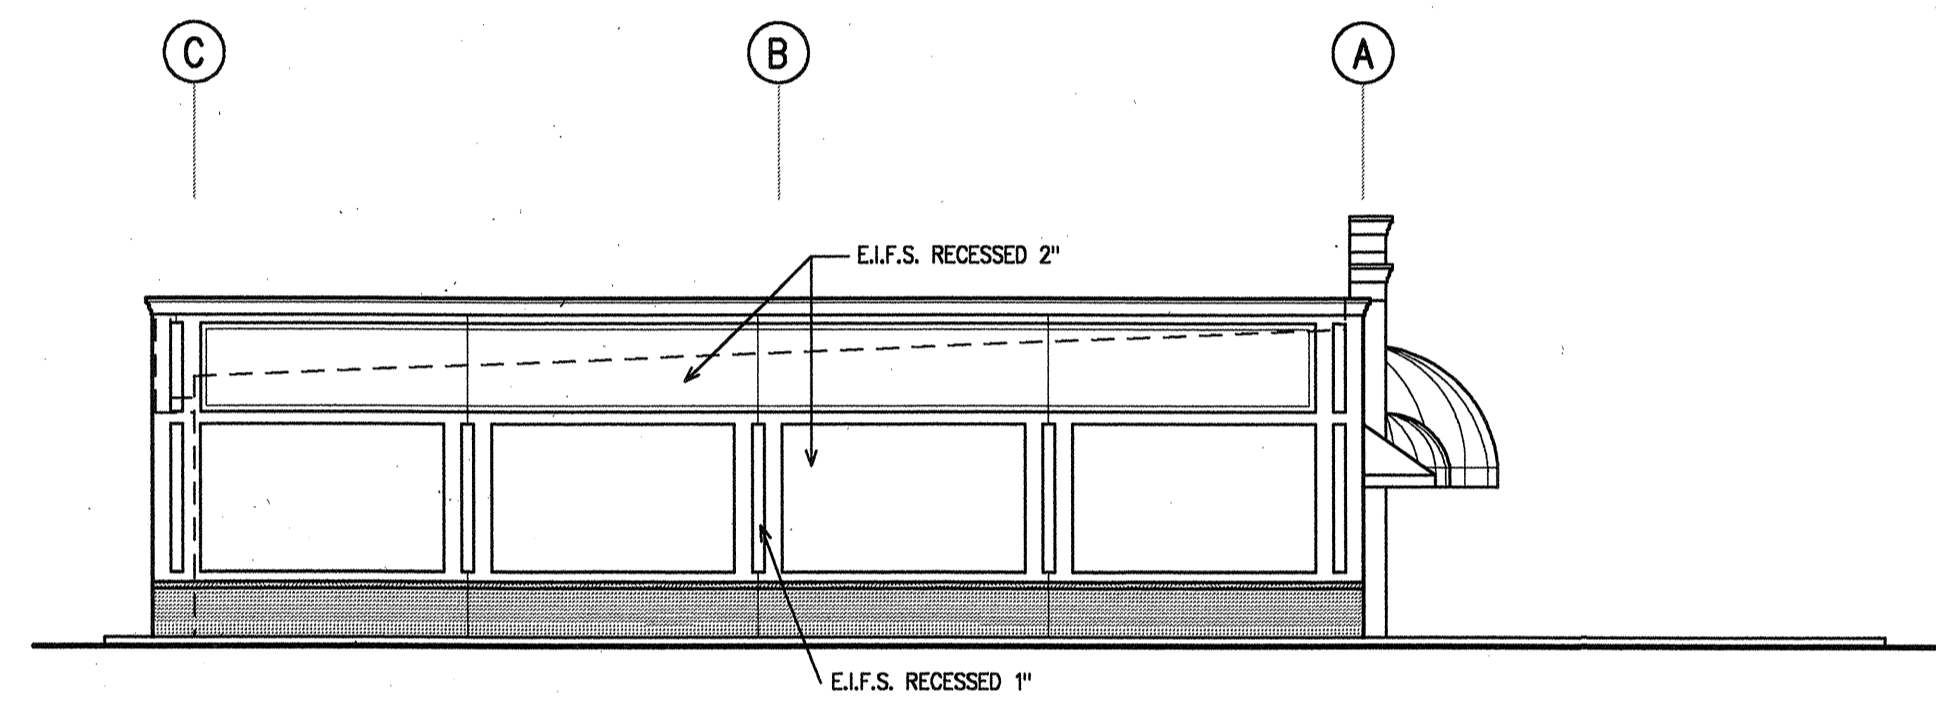


WEST ELEVATION
3/32" = 1'-0"

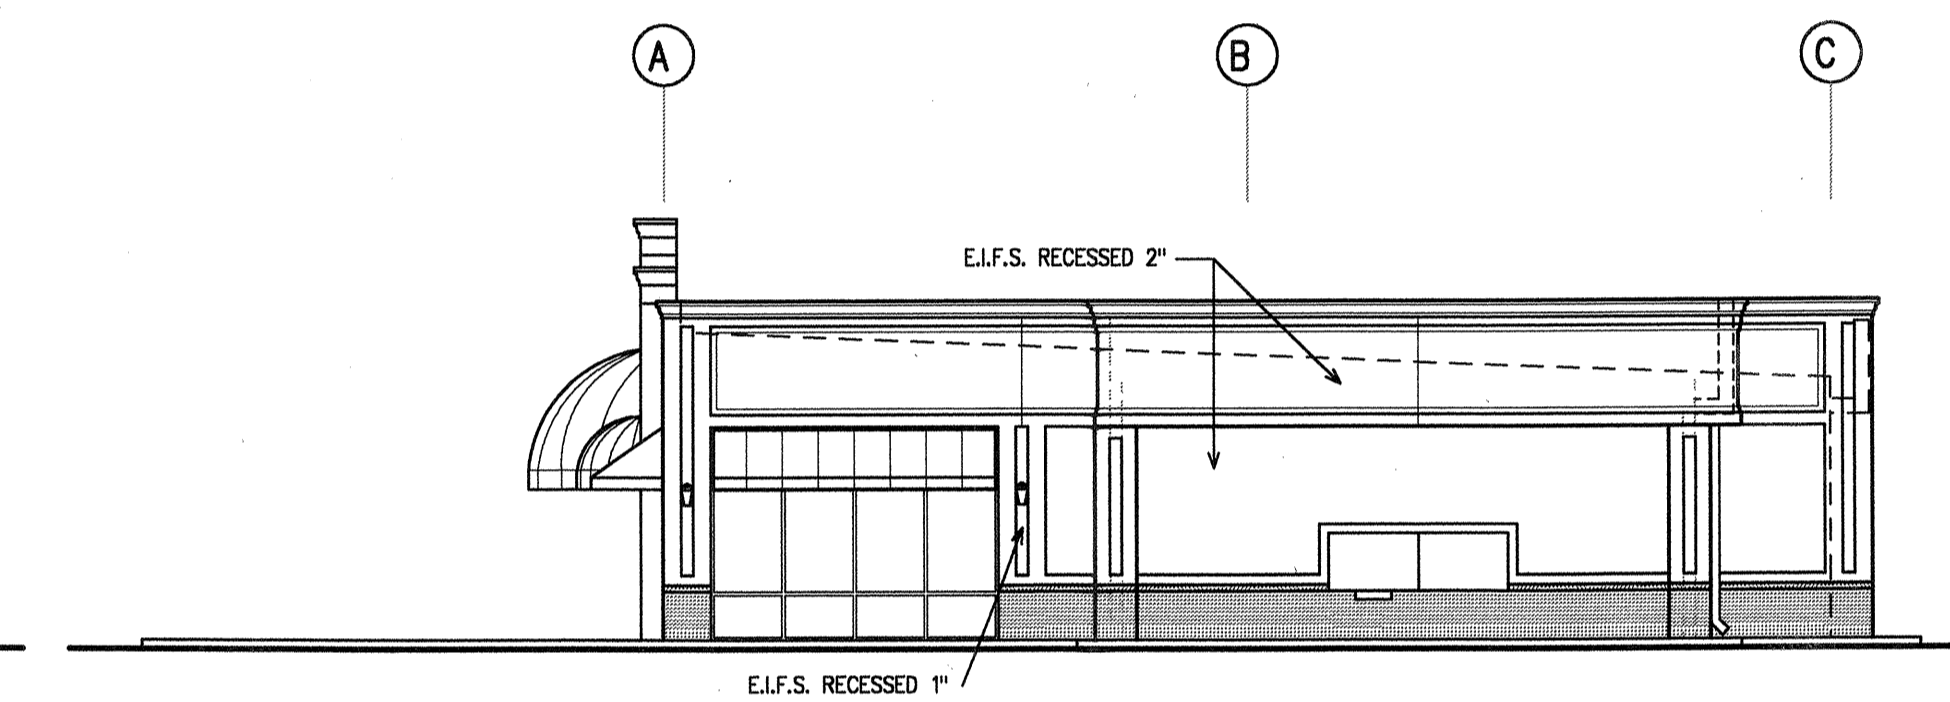

EAST ELEVATION
3/32" = 1'-0"

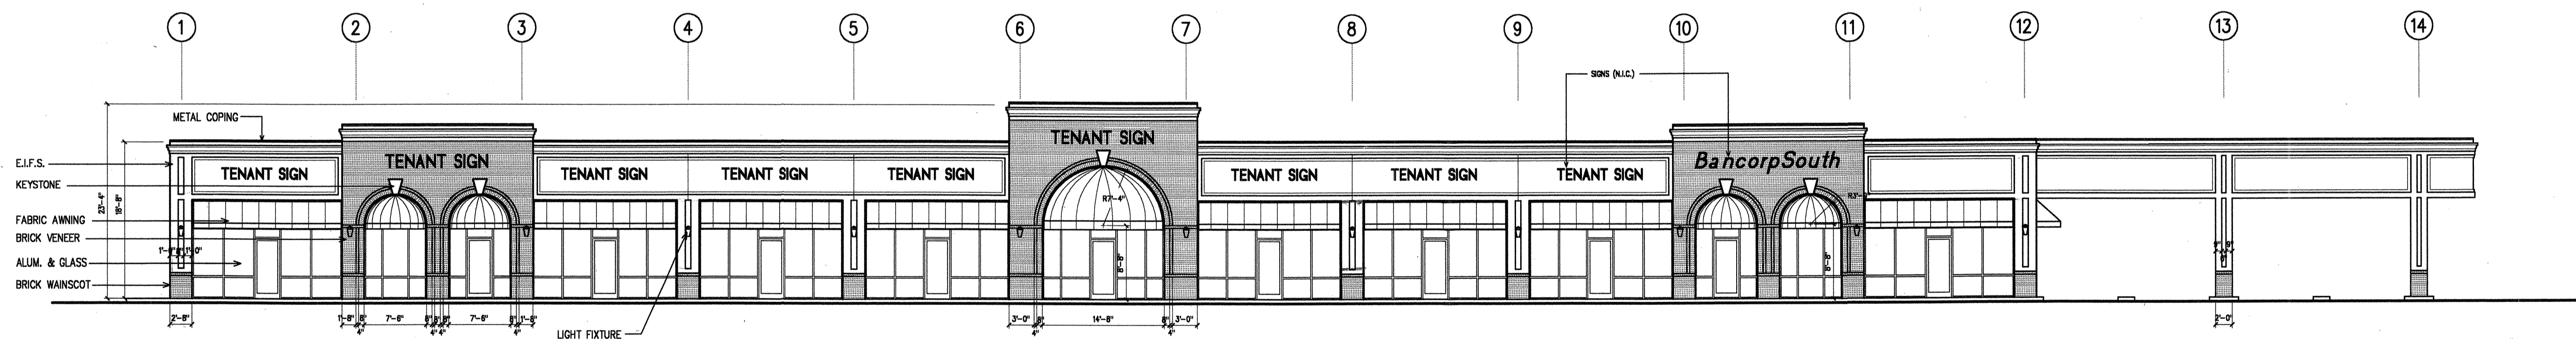

SOUTH ELEVATION
3/32" = 1'-0"

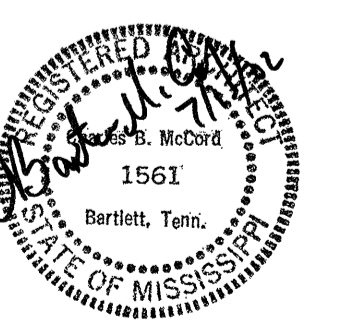

C. BAXTER McCORD
ARCHITECT
5118 Park Avenue
Suite 318
Memphis, TN 38117 (901) 374-9441

ELEVATIONS

SHOPS at DeSOTO CENTER, LLC
CHURCH ROAD at ROSS PARKWAY
SOUTHAVEN, MISSISSIPPI

REVISIONS	BY	Date
		07-15-02

Job sheet
A-3
Of 6 Sheets