



FLOOR PLAN
 3/32" = 1'-0"
 N

SHOPS OF DESOTO CENTER
1046 CHURCH ROAD WEST
SOUTHAVEN, MS

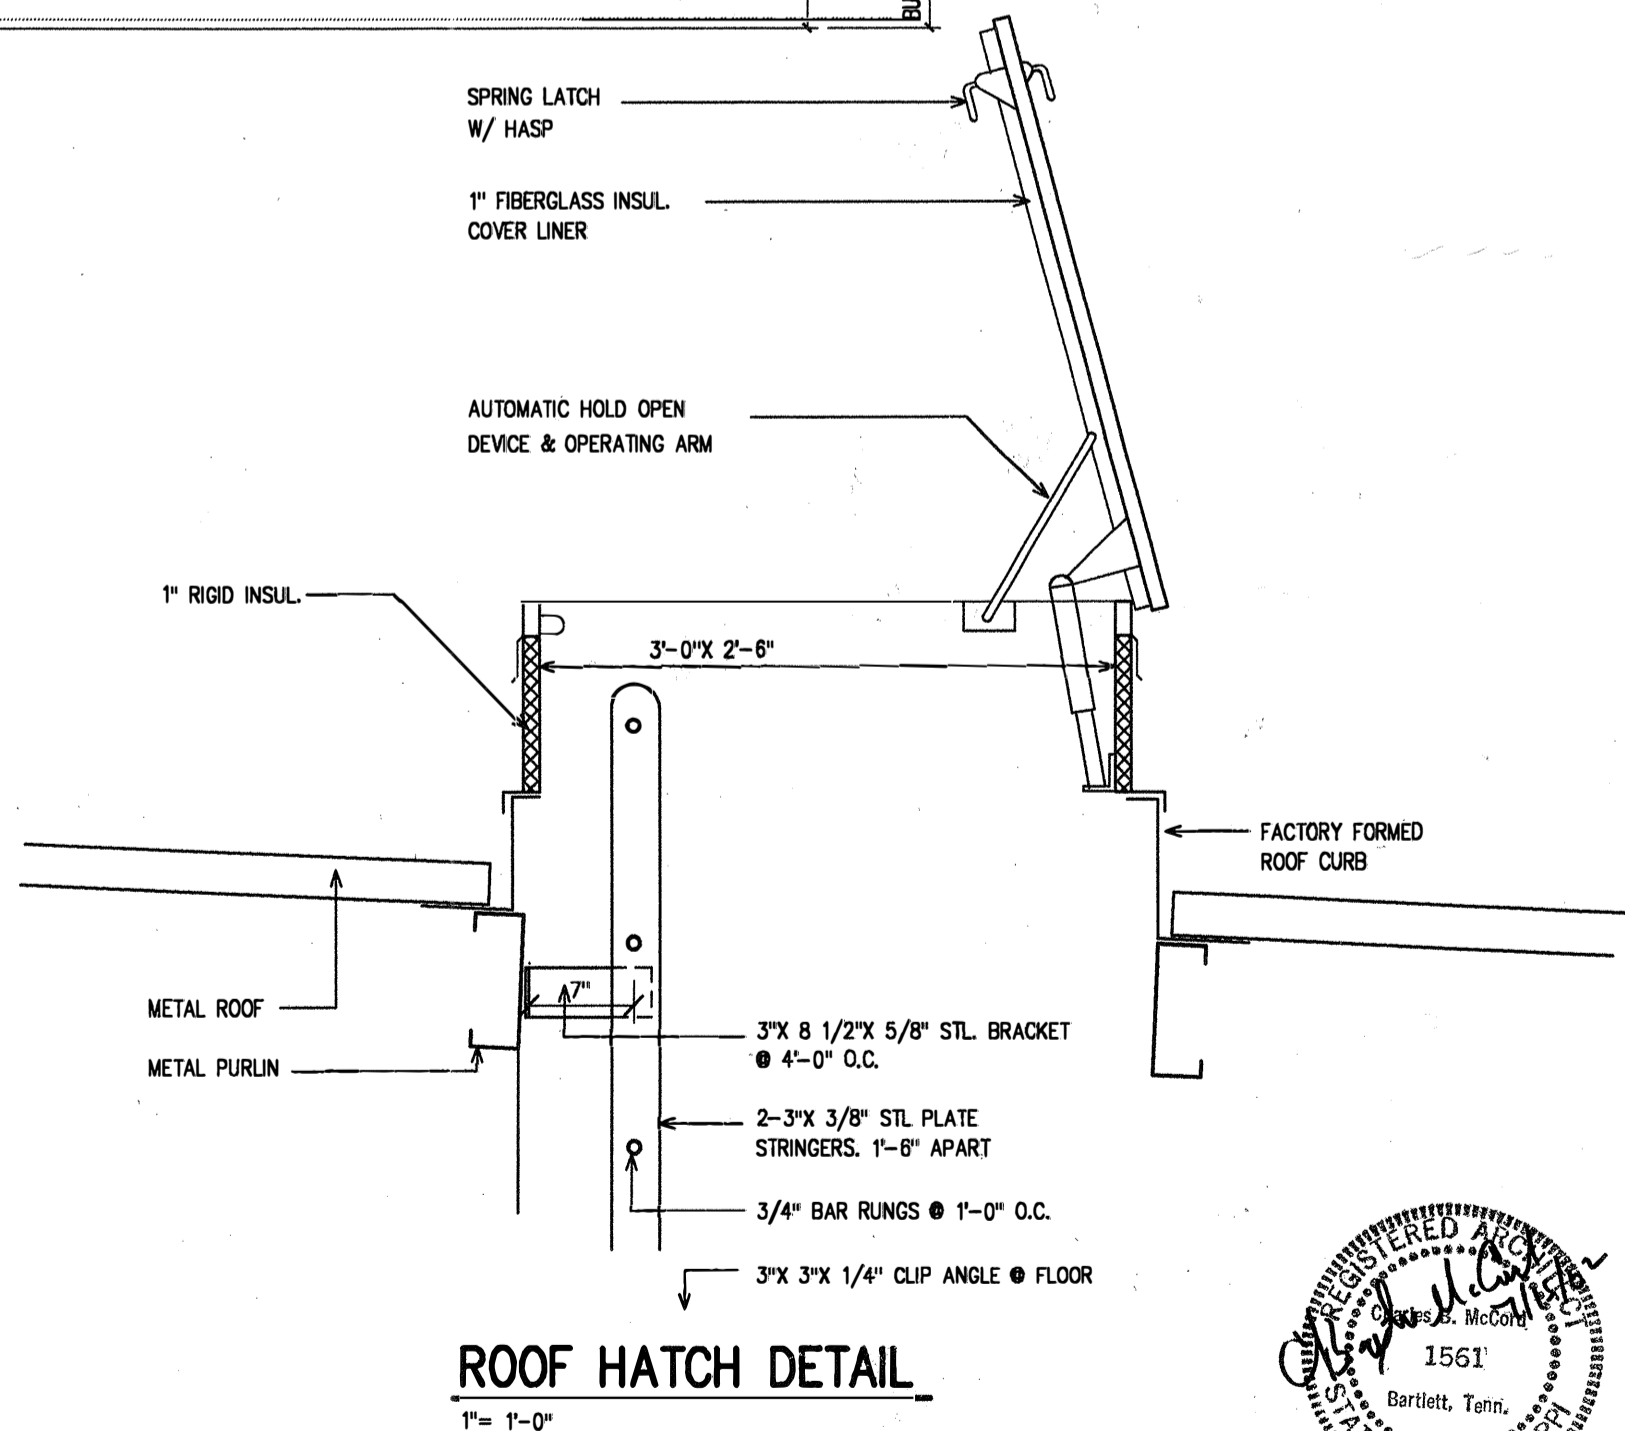

ROOF HATCH DETAIL
 1" = 1'-0"

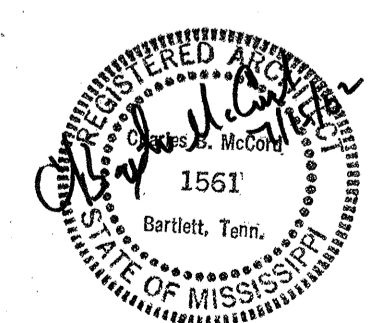

C. BAXTER McCORD
ARCHITECT
 5118 Park Avenue
 Suite 318
 Memphis, TN 38117 (901) 374-9441

FLOOR PLAN

SHOPS of DeSOTO CENTER, LLC
 CHURCH ROAD and ROSS PARKWAY
 SOUTHAVEN, MISSISSIPPI

REVISIONS	BY	Date
		07-15-02

Job sheet
A-2
 of 5 Sheets