



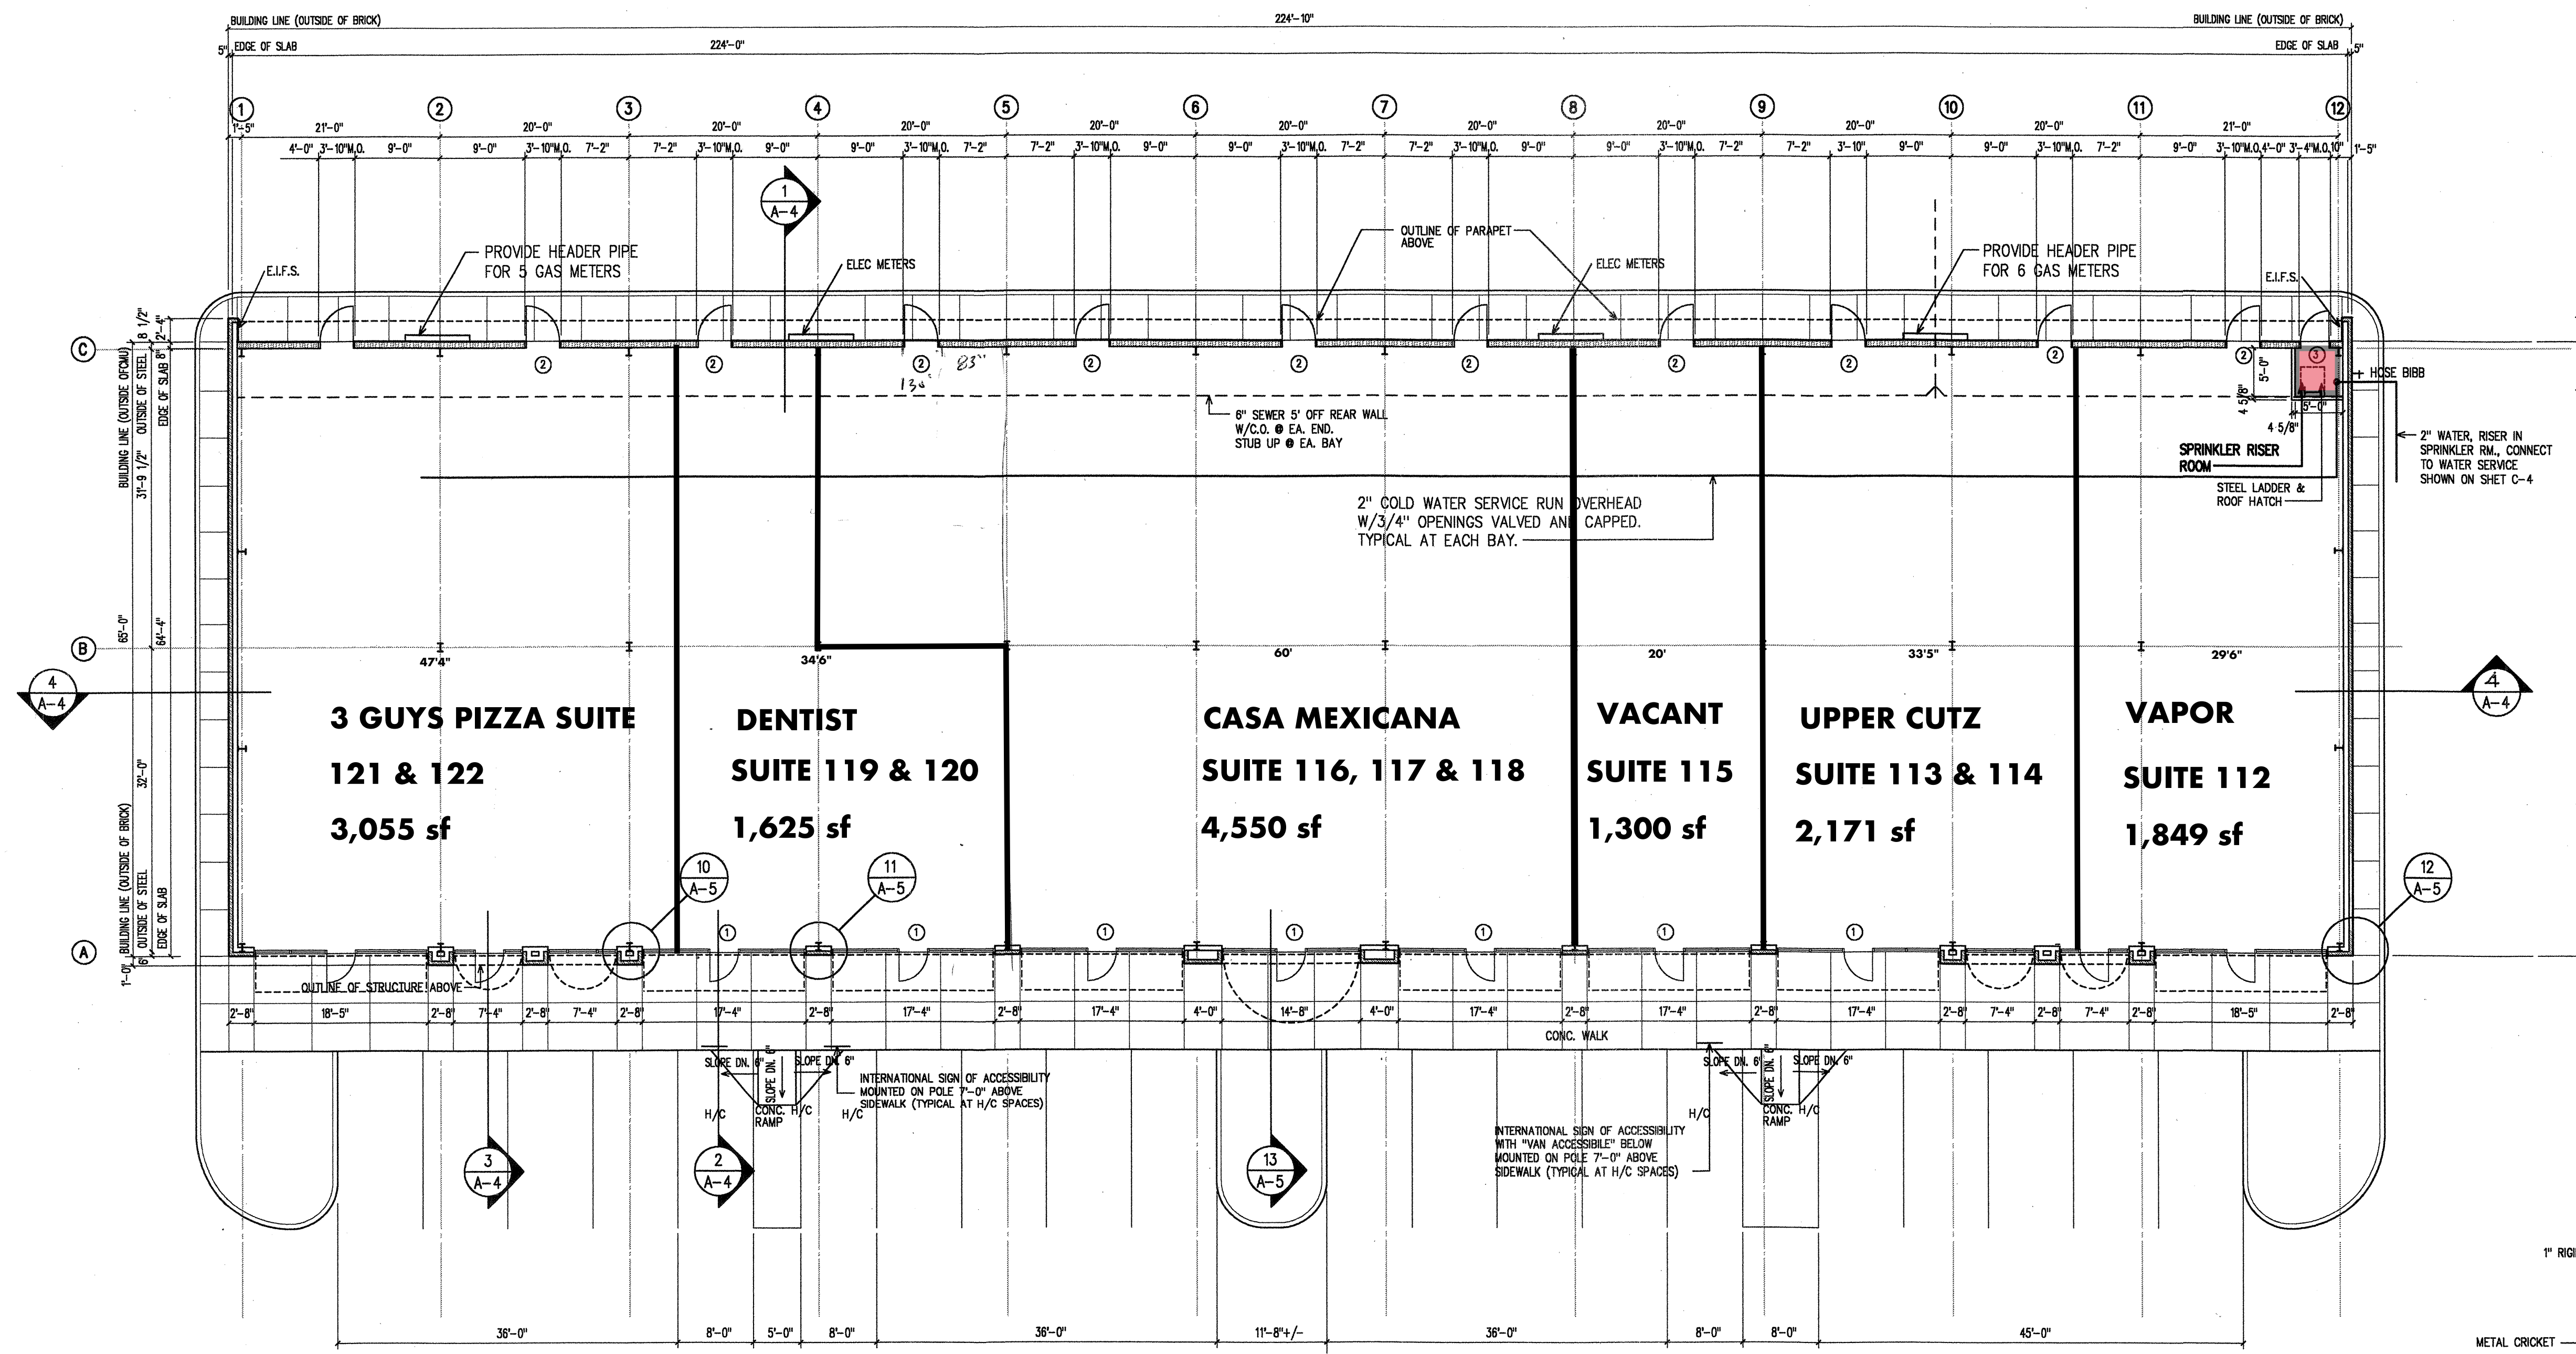


FLOOR PLAN
3/32" = 1'-0"
N

SHOPS OF DESOTO CENTER
1100 CHURCH ROAD WEST
SOUTHAVEN, MS

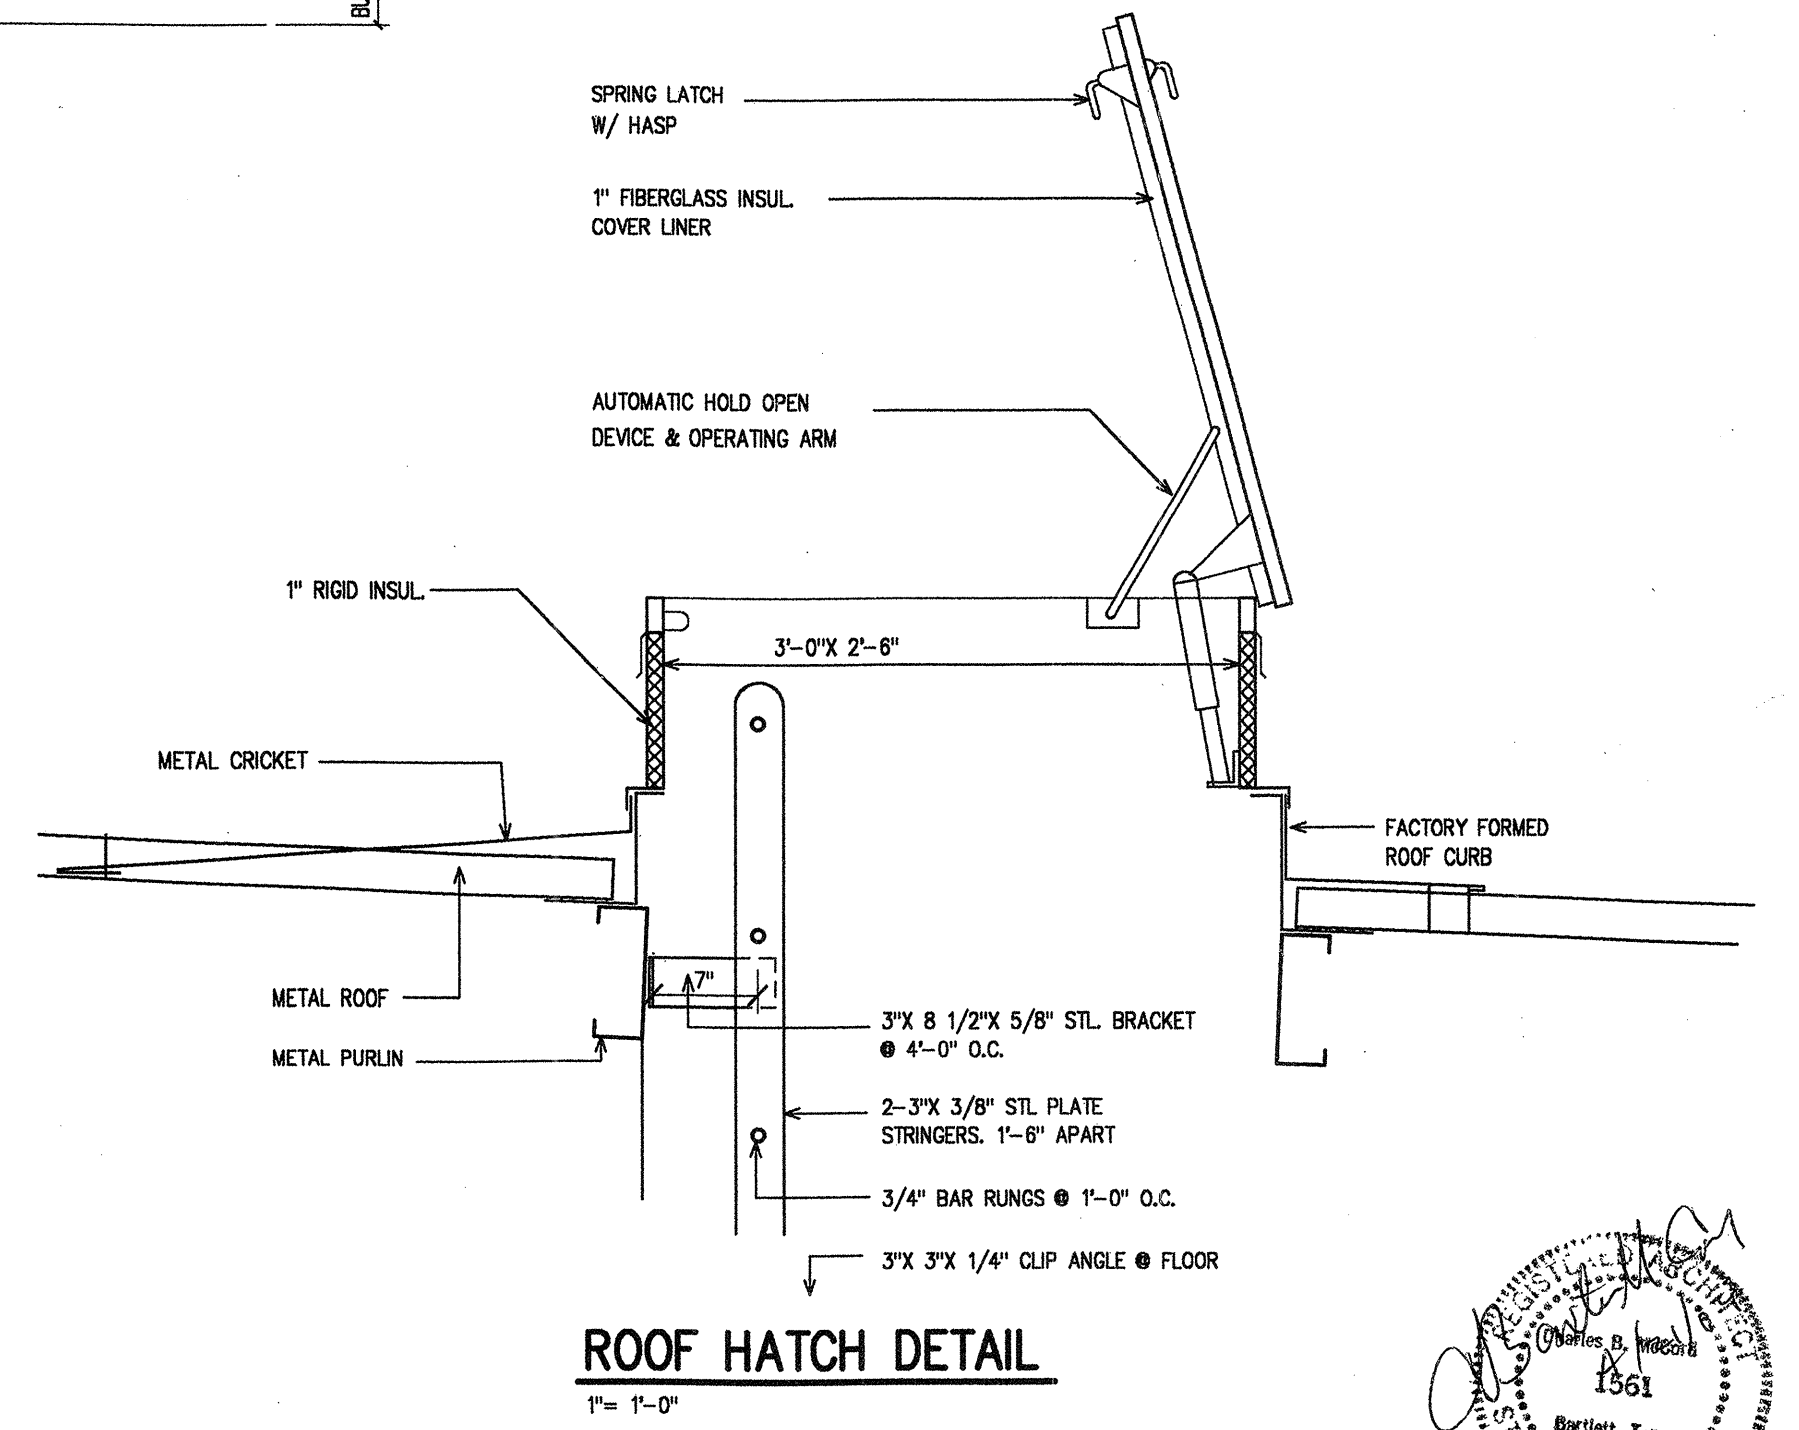

ROOF HATCH DETAIL
1" = 1'-0"

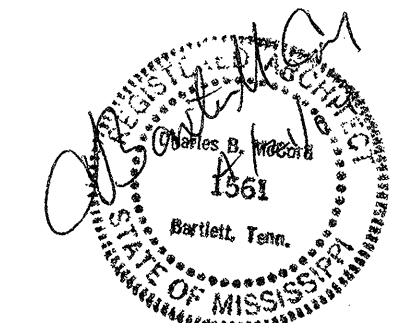

C. BAXTER McCORD
ARCHITECT
5118 Park Avenue
Suite 318
Memphis, TN 38117 (901) 374-9441

FLOOR PLAN

PHASE II
SHOPS of DeSOTO CENTER, LLC
1100 CHURCH ROAD WEST
SOUTHAVEN, MISSISSIPPI

REVISIONS	BY	Date
		03-22-04

Job
sheet
A-2
6 Sheets